


ENLARGED PLAN VIEW (DOOR OPEN)

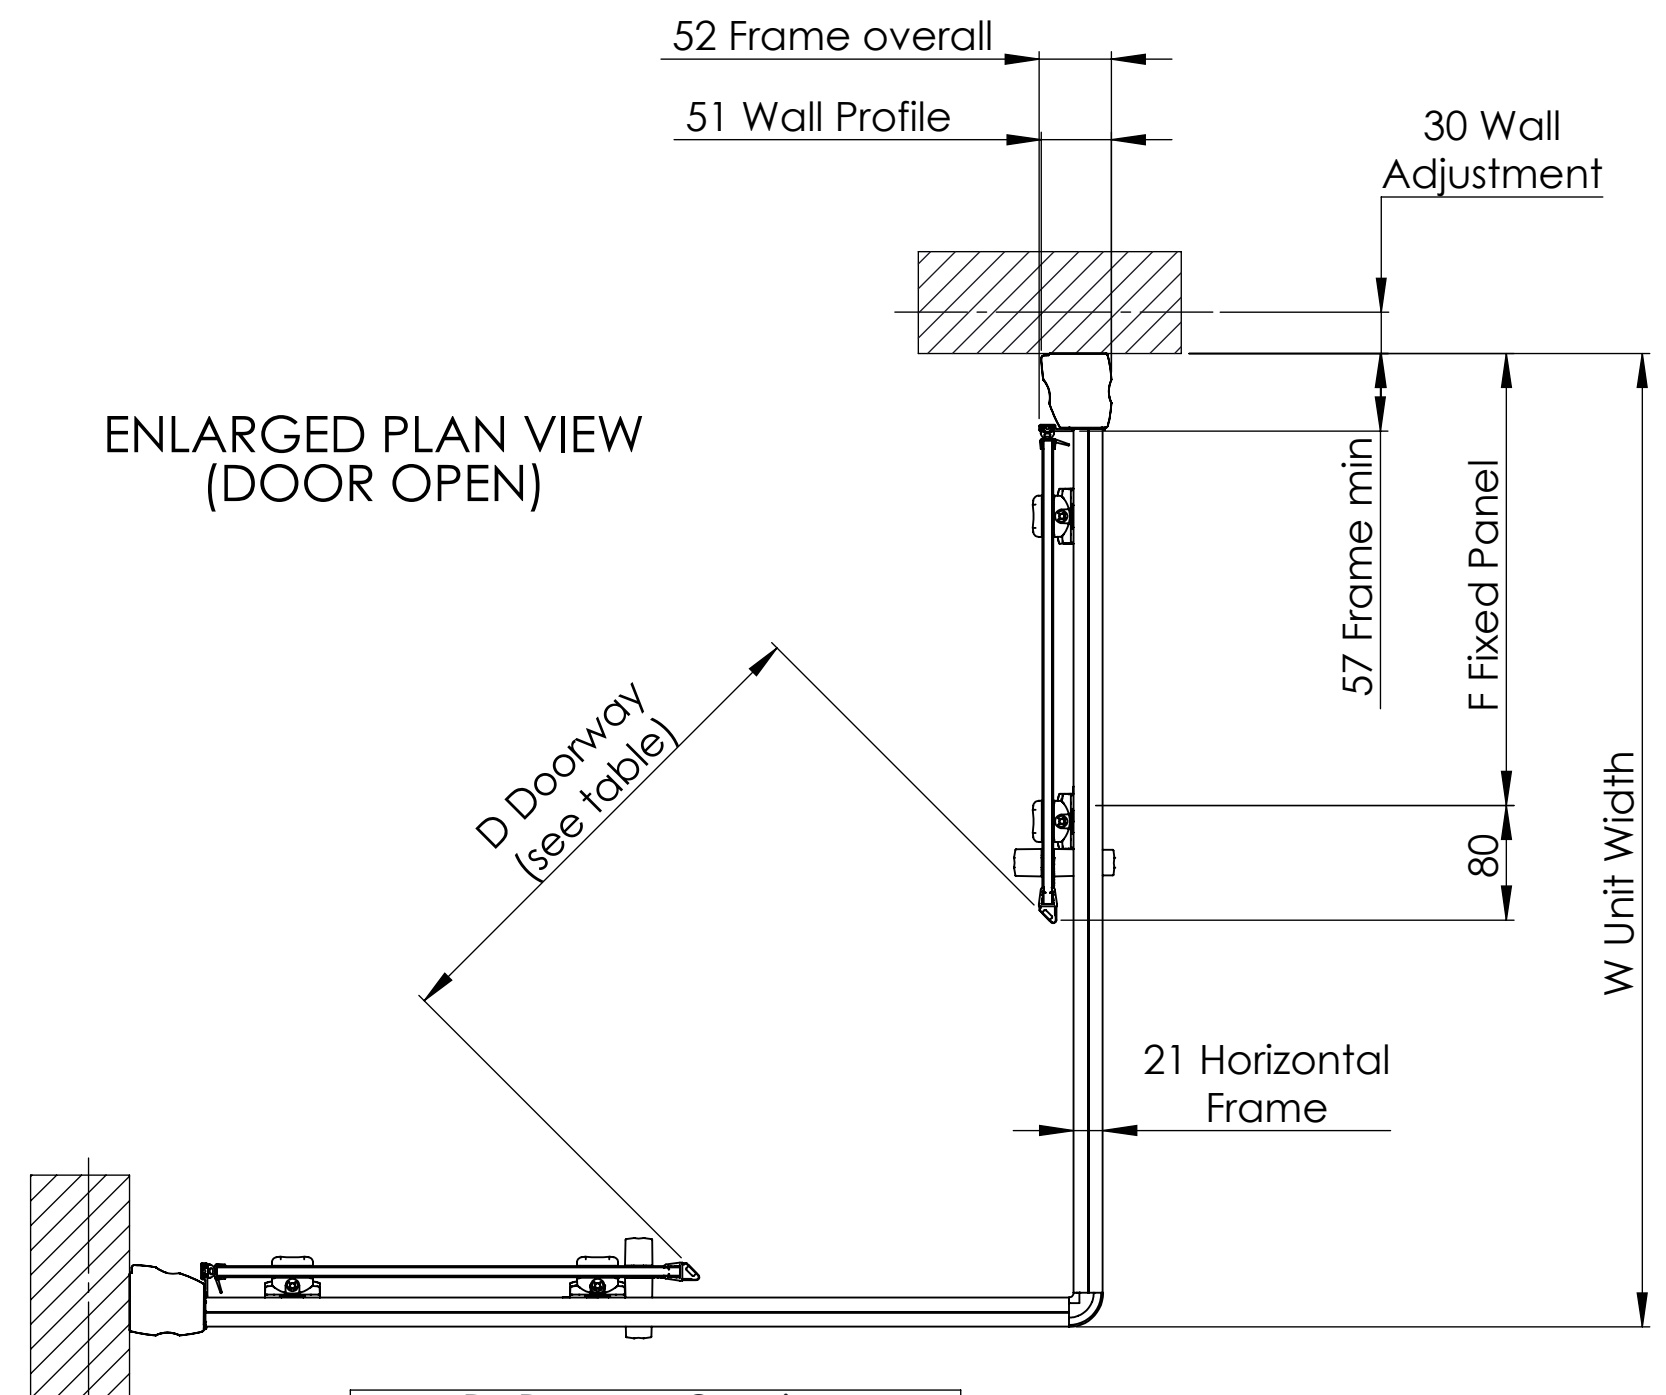

D : Doorway Openings					
Size	070	075	080	090	100
070	330	345	360	400	442
075	345	365	385	423	463
080	360	385	395	436	475
090	400	423	436	465	506
100	442	463	475	506	535

Size Ref	W	F
070	660 - 690	304
075	710 - 740	329
080	750 - 780	349
090	850 - 880	399
100	950 - 980	449

NOTES:
 Unit is supplied part assembled.
 Glass : 8mm Toughened per EN12150-1.
 Profiles : Aluminium Alloy 6063.
 Finish : Silver Anodized per EN12373-1.

UNLESS OTHERWISE STATED
 All dimensions in millimetres.
 Linear Dimension +/- 0,3mm.
 Hole Sizes + 0,3mm

DO NOT SCALE DRAWING
 THIRD ANGLE PROJECTION

MATERIAL:
 -

TREATMENT
 -

© **Lakes Bathrooms 2011**
 This document is the property of Lakes Bathrooms Ltd and is confidential. It is issued subject to the condition that
 (1) The information or any part thereof contained in it shall not be disclosed in any form to a third party, and
 (2) It or any part of it shall not be reproduced in any form.

UNCONTROLLED COPY

TITLE
CORNER ENTRY UNIT DRAWING

SHT 1 OF 1 DWG NO. TO

Lakes Bathrooms
 5800 Shannon Place, Tewkesbury Business Park,
 Tewkesbury, GLOS. GL20 8SG

SIZE
A2

ISSUE No.
ISSUED ON
DRAWN
DATE
CHECKED
APRD DESIGN
APRD PROD